


MINIMUM LOCATION DIMENSIONS

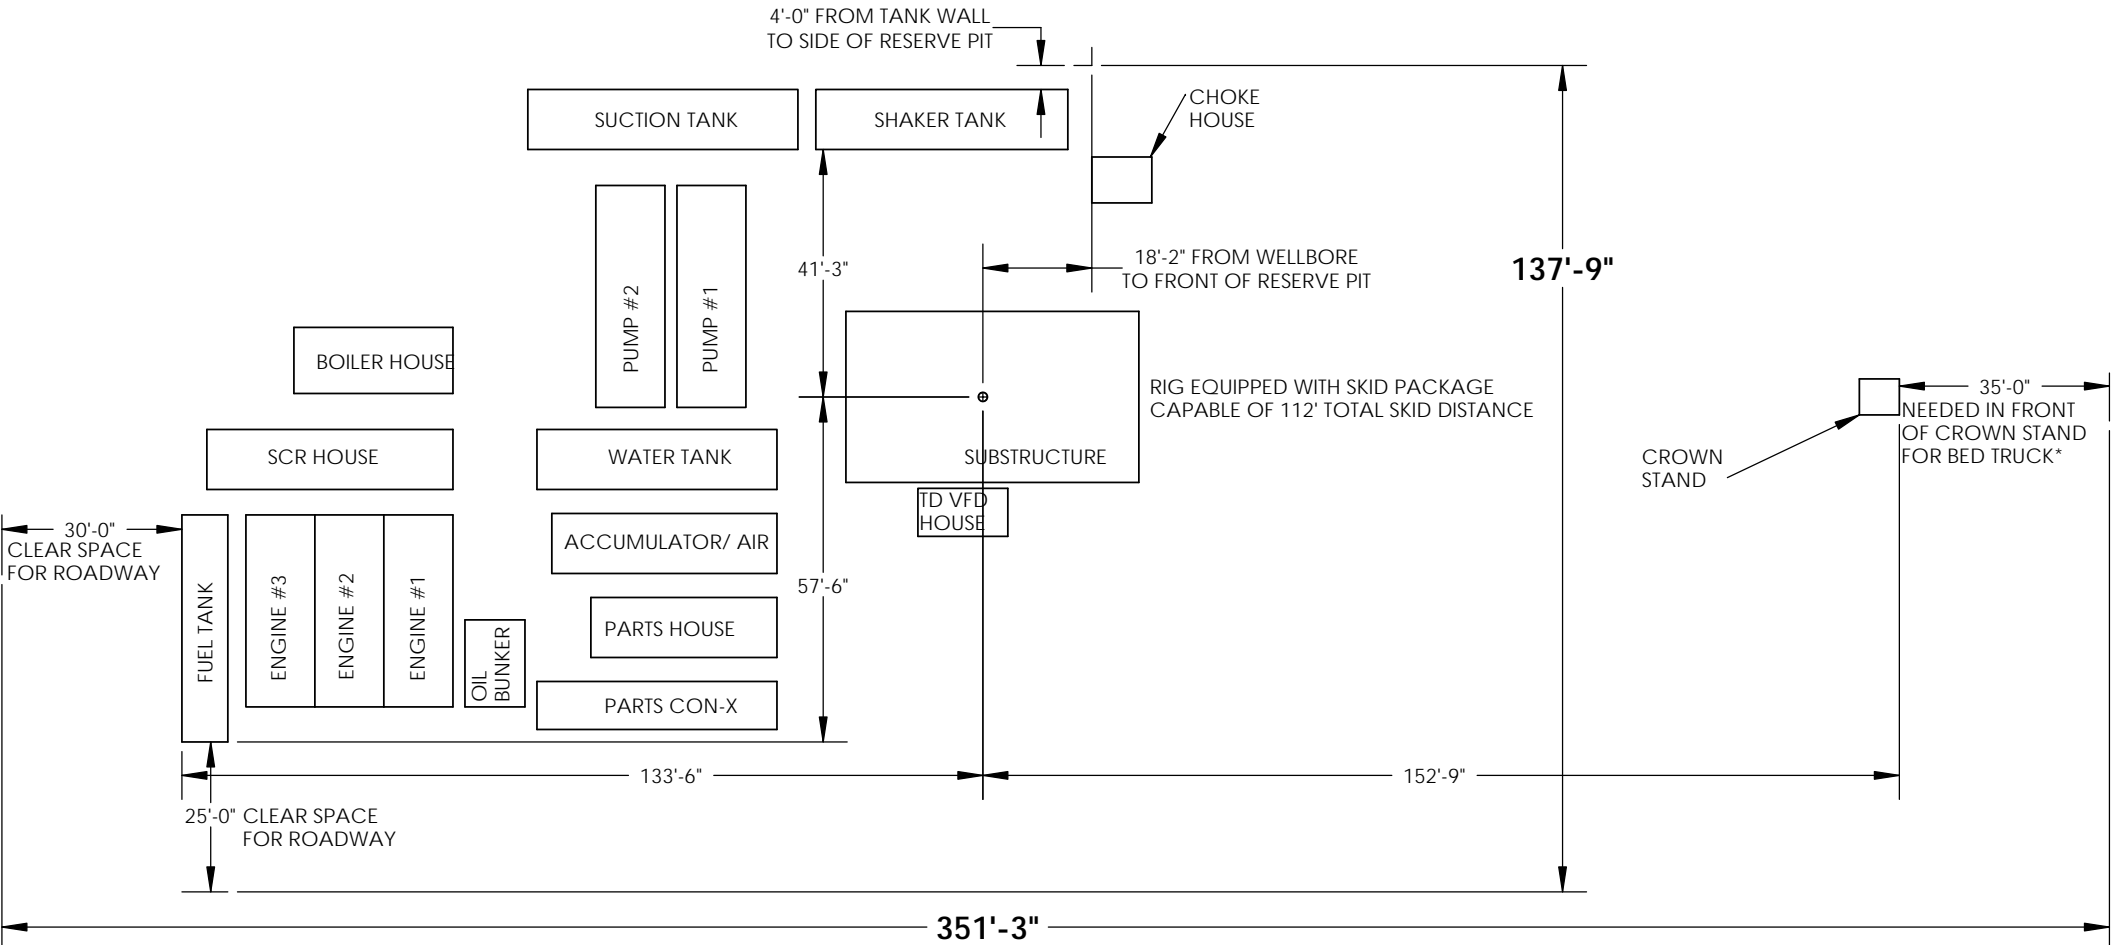

* 187'-9" CLEAR SPACE NEEDED IN FRONT OF FURTHEST WELL IF ON MULTI-WELL PAD